



71st STREET

(60' WIDE)
(34'± WIDE ASPHALT ROADWAY)

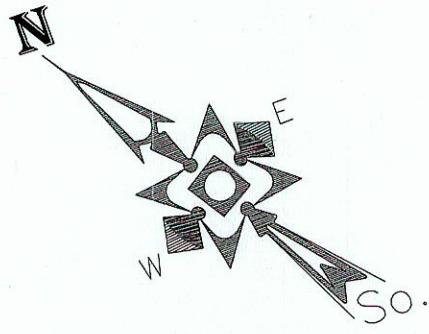

VETERANS AVENUE
(80' WIDE) (54'± WIDE ASPHALT ROADWAY)

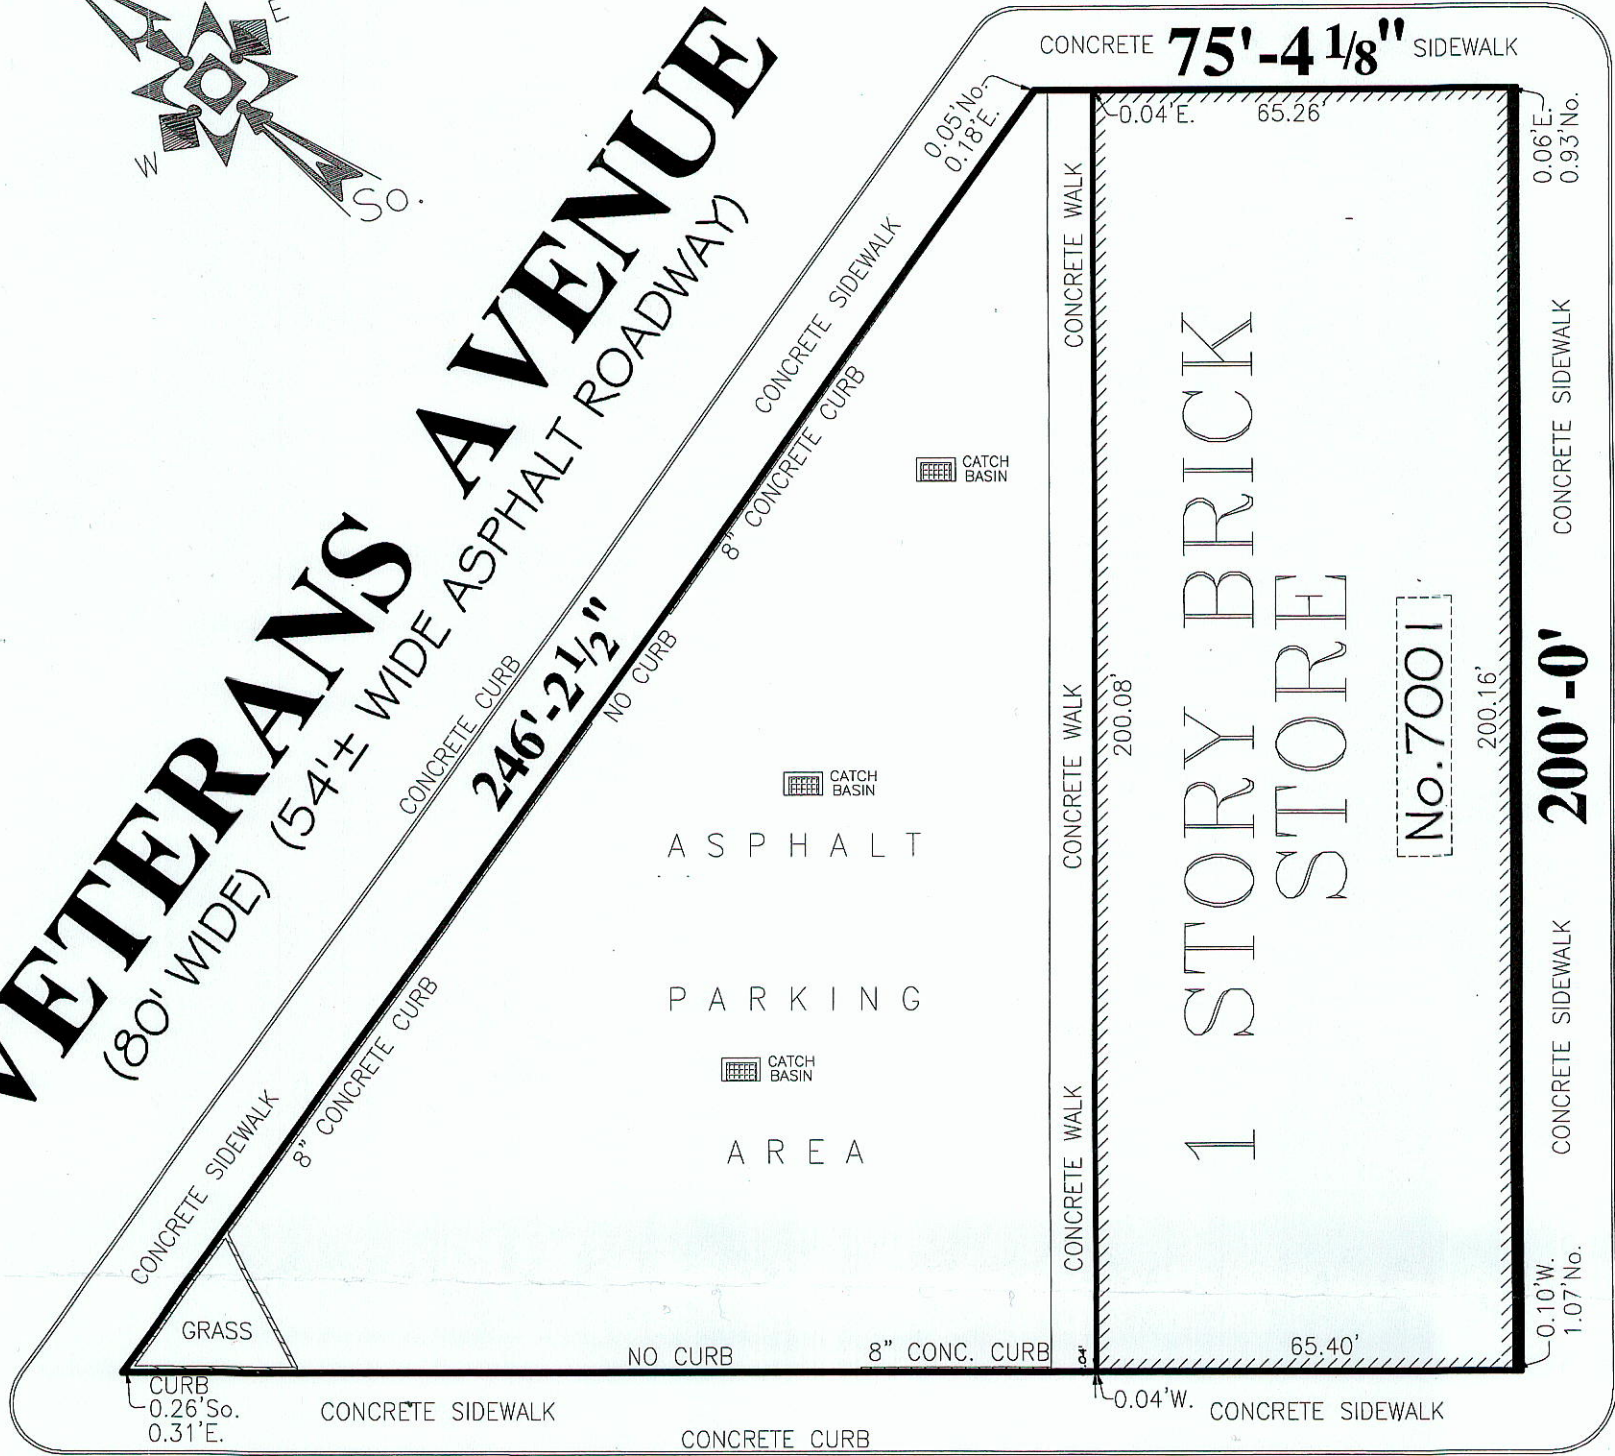

'U' AVENUE
(80' WIDE) (50'± WIDE ASPHALT ROADWAY)

218'-10 1/2"

EAST 70th STREET

(60' WIDE) (34'± WIDE ASPHALT ROADWAY)

LEGEND																		
No. NORTH	So. SOUTH	E. EAST	W. WEST	F.E. FIRE ESCAPE	W.W. WINDOW WELL	C.D. CELLAR DOOR	ENT. ENTRANCE	L.A. LOW AREA	A. AREAWAY	CL. CLEAR	RT. RIGHT	EL. ELEVATION	TC. TOP OF CURB EL.	BC. BOT. OF CURB EL.	CL. CENTER OF ROAD EL.	LG. LEGAL GRADE	CALC. CALCULATED	N.T.S. NOT TO SCALE

UNAUTHORIZED ALTERATIONS OR ADDITIONS TO THIS SURVEY IS A VIOLATION OF SECTION 7209 OF THE NEW YORK STATE EDUCATION LAW. COPIES OF THIS SURVEY MAP NOT BEARING THE LAND SURVEYOR'S INKED SEAL OR EMBOSSED SEAL SHALL NOT BE CONSIDERED TO BE A VALID TRUE COPY. GUARANTEES OR CERTIFICATIONS INDICATED HEREON SHALL RUN ONLY TO THE PERSON FOR WHOM THE SURVEY IS PREPARED, AND ON HIS BEHALF TO THE TITLE COMPANY, GOVERNMENTAL AGENCY AND LENDING INSTITUTION LISTED HEREON, AND TO THE ASSIGNEES OF THE LENDING INSTITUTION. GUARANTEES OR CERTIFICATION ARE NOT TRANSFERABLE TO ADDITIONAL INSTITUTIONS OR SUBSEQUENT OWNERS.

BLOCK 8411
LOT (S) 1
SECTION 25
COUNTY KINGS
DWG BY FKJ
SCALE 1"-30'

NOTE:
NOT FOR TITLE PURPOSES



DATE	JOB No.	DESCRIPTION
10-14-2014	14650	LOCATION SURVEY

APPLE SURVEYING
2390 Mc DONALD AVE.
BROOKLYN, NY 11223
(REAR ENTRANCE)
TEL. 718 331 0800
FAX. 718 331 3380
E-MAIL: office@applesurveying.com